




TANK CONSTRUCTION NOTES:

TANK IS CONSTRUCTED FROM FIBERGLASS REINFORCED PLASTIC (FRP), CONFORMING TO CSA (CSA B66) STANDARD FOR UNDER GROUND TANKS

Max. 24" EARTH COVER UNLESS OTHERWISE NOTED.

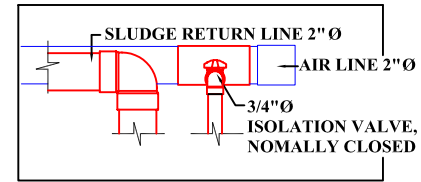

DETAIL "A"

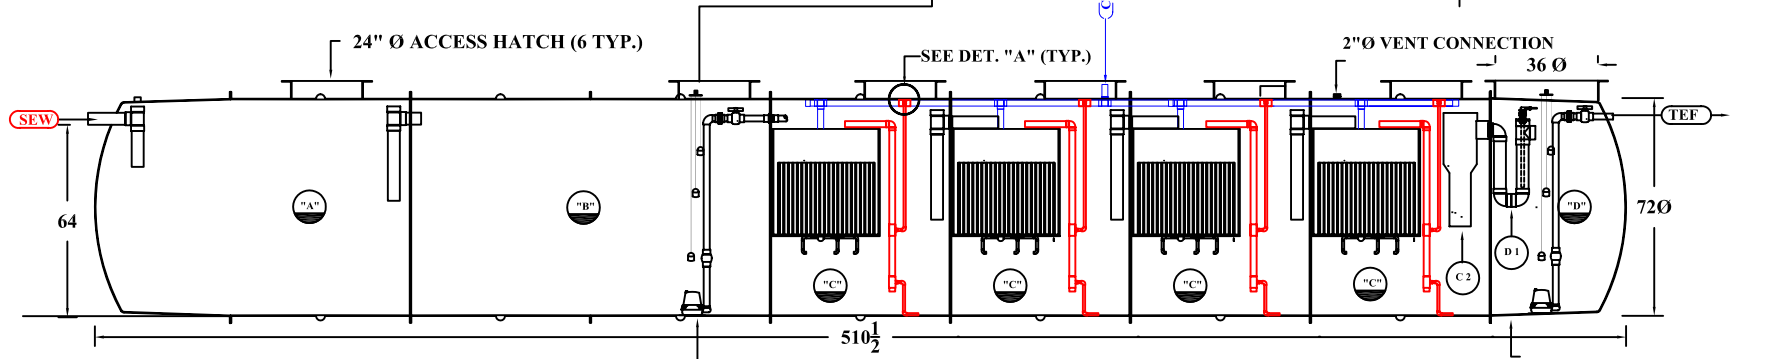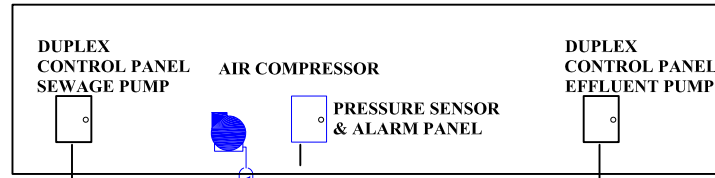

DUPLIX SEWAGE PUMP
MOD. BERKELEY - SC4
& DUPLIX CONTROL PANEL

ELEVATION VIEW - SECTION

DUPLIX EFFLUENT PUMPS
MODEL, BERKELEY - EC150
DUPLIX CONTROL PANEL

TANK LABELS

- "A" - 1,500 GALS TRASH TANK
- "B" - 1,760 I.GALS. FLOW EQUALIZER TANK -
C/W: DUPLIX SC4, BERKELEY SEW. PUMP &
SJE RHOMBUSDUPLIX CONTROL PANEL
- "C" - REACTOR CHAMBER, 4 - SECTIONS
- "D" - 600 GALS PUMP CHAMBER
- C1 - SLUDGE RETURN
- C2 - FILTER UNIT
- D1 - UV UNIT (4)

HORIZONTAL TYPE 3 - WASTEWATER TREATMENT PLANT
USING DUAL ECOPOD UNITS

TREATMENT CAPACITY: 5,000 I.GALS. ADF

DIMENSIONS AS INDICATED
SHIPPING WEIGHT - APPROX 3000 LBS

LEGEND:

- CA - COMPRESSED AIR
- SEW - SEWAGE INFLUENT
- TEF - TREATED EFFLUENT
- AIR BLOWER



**Canwest Tanks &
Ecological Systems Ltd.**

11975 Old Yale Road Tel.: (604) 580-3030
Surrey, B.C. V3V 3X4 Fax: (604) 580-1171
Canada E-Mail: canwest@direct.ca

**MOD.# HOR-5000ADF-TK
WASTE WATER TREATMENT UNIT**

Dwg. No.		Drawn: Leif J.	of
Scale: N.T.S.	Date: JAN. /09		

This drawing is loaned "as is" for purpose of information only and is the sole property of Canwest Tanks & Ecological Systems Ltd.