


PLAN VIEW

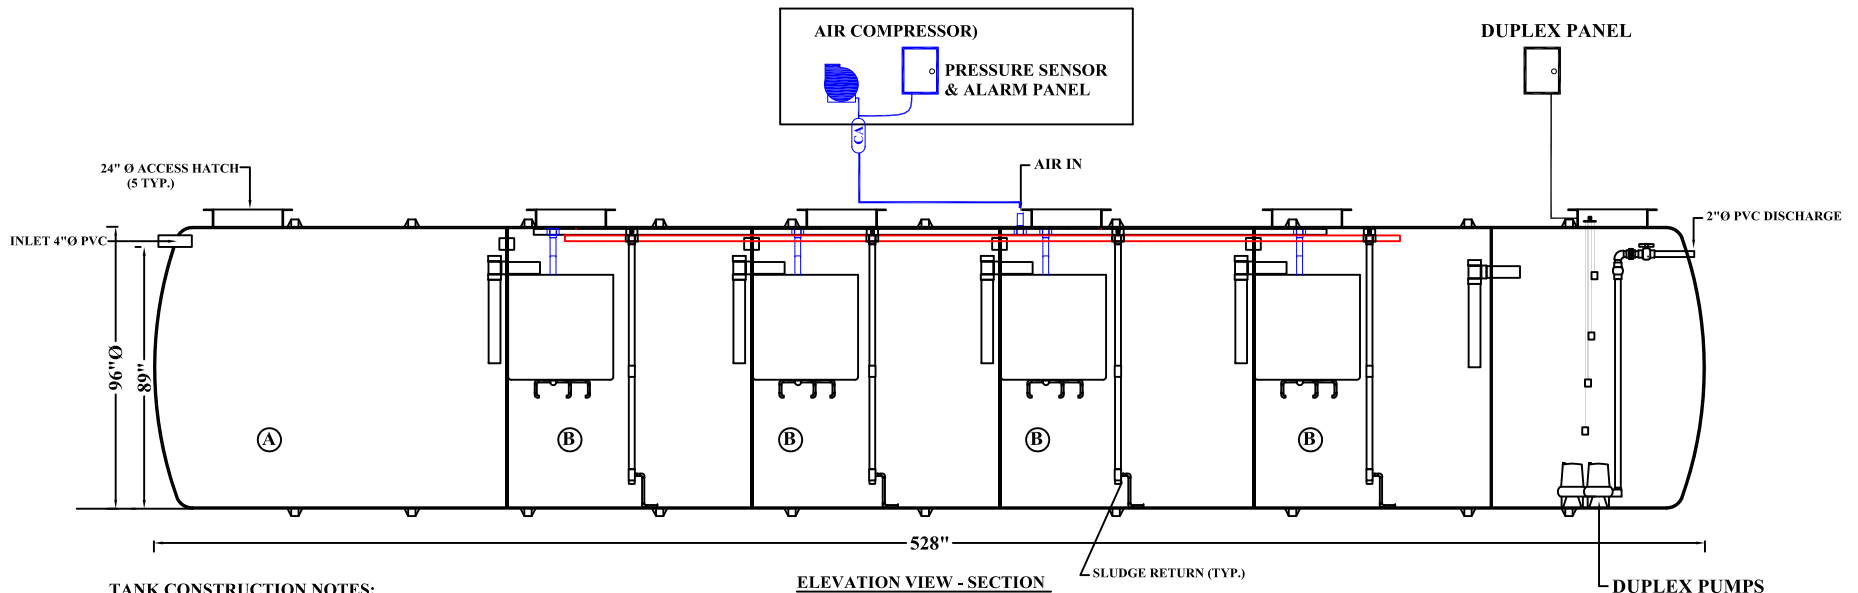

ELEVATION VIEW - SECTION

TANK CONSTRUCTION NOTES:

TANK IS CONSTRUCTED FROM FILAMENT WOUND FIBERGLASS REINFORCED PLASTIC (FRP), CONFORMING TO CSA (CSA B66) STANDARD FOR UNDER GROUND TANKS


DIMENSIONS AS INDICATED
SHIPPING WEIGHT - APPROX. 8,000 LBS

TANK LABELS

- "A" - 3,000 L.GALS TRASH TANK
- "B" - REACTOR CHAMBER, 4 SECTIONS
- "C" - 2,000 L.GALSPUMP CHAMBER

SYSTEM DESCRIPTION

HORIZONTAL TYPE 2
WASTEWATER TREATMENT PLANT
TREATMENT CAPACITY: 5,000 L.GALS. ADF

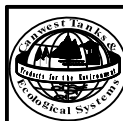

Canwest Tanks & Ecological Systems Ltd.

11975 Old Yale Road Tel.: (604) 580-3030
Surrey, B.C. V3V 3X4 Fax: (604) 580-1171
Canada E-Mail: canwest@direct.ca

This drawing is loaned "as is" for purpose of information only and is the sole property of Canwest Tanks & Ecological Systems Ltd.

MODEL HOR5000-8H
HORIZONTAL TYPE 2
WASTEWATER TREATMENT PLANT

Dwg. No.		Drawn: Leif J.	of
Scale: 1:1	Date: AUG./12		