



1,400 I.GALS
TRASH TANK
DIMS.: 58" X 154" X 56" H.

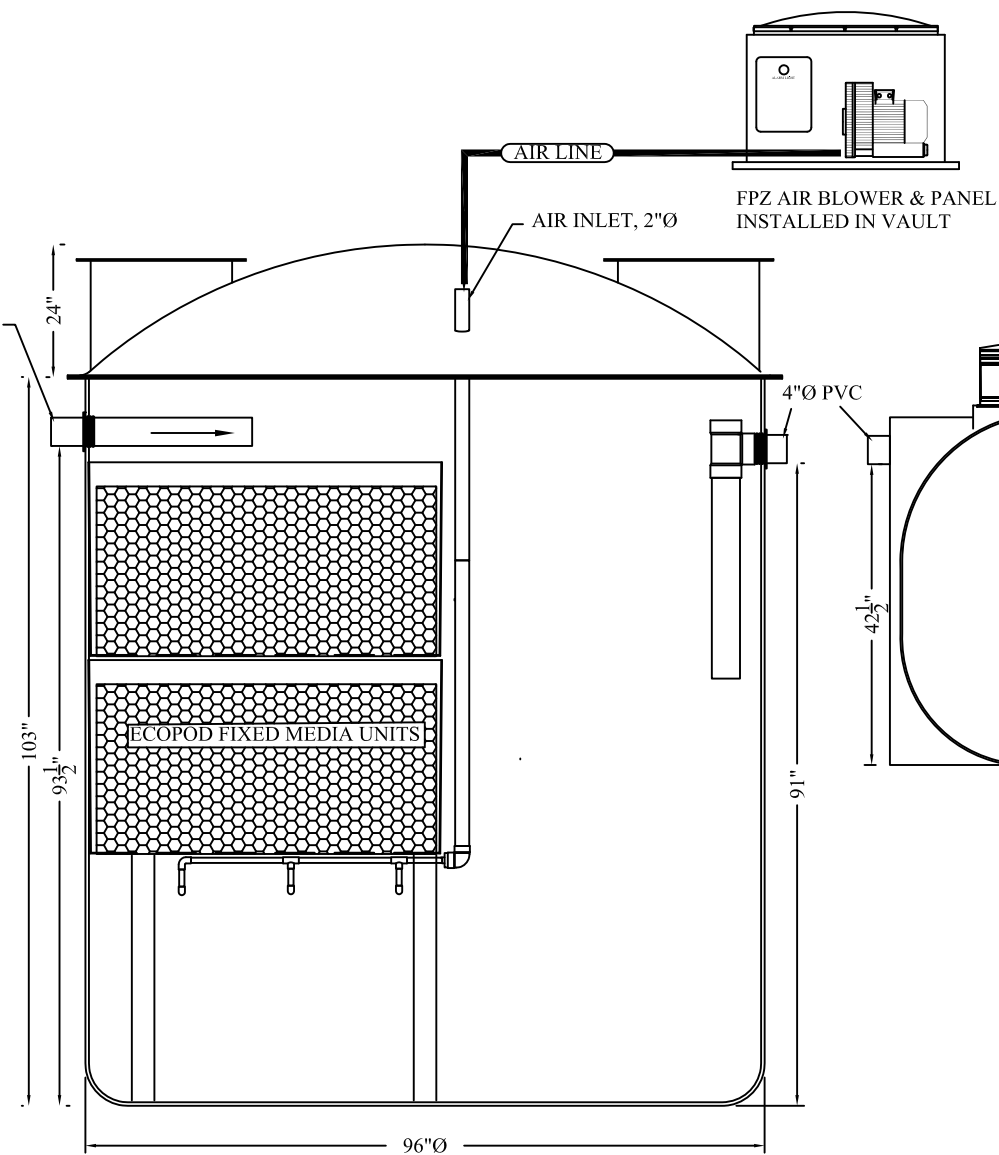

ECOPOD E3000T2

TREATMENT CAPACITY: 2,500 I.GALS.
3,000 US GALS.
11,365 L.

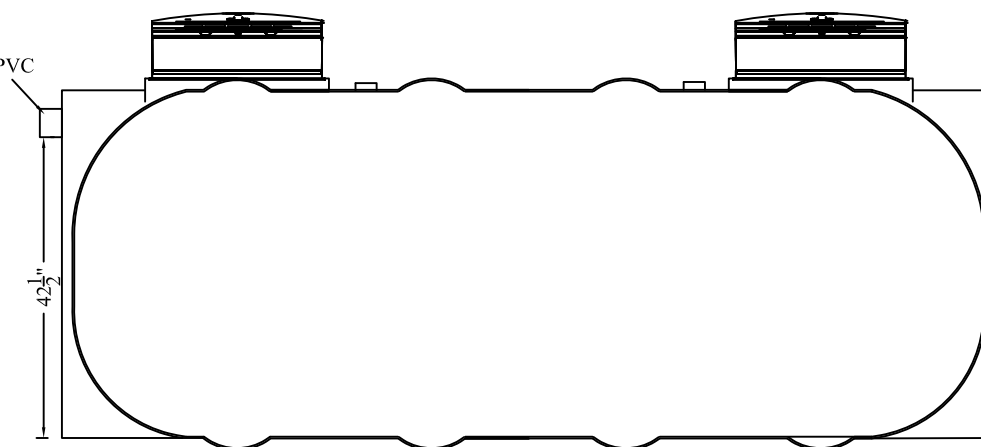

1,000 I. Gals. PUMP / UV CHAMBER
DIMS.: 50" X 132" X 53" H.
IF REQUIRED

THIS IS A TYPICAL ARRANGEMENT, AND MAY VARY FROM SYSTEMS CUSTOMIZED TO SUIT SPECIFIC DESIGN CRITERIA.

PROJECT:
ECOPOD E300T2
SEWAGE TREATMENT SYSTEM

QUOTE #: 171102		CANWEST TANKS & ECOLOGICAL SYSTEMS LTD.		
DATE: NOV/17		www.canwest-tanks.com Tel: 604.580.3030		
DRAWN BY: LJ	REV No.	SCALE: NTS	DWG REF.:	SHEET OF