



PLAN VIEW

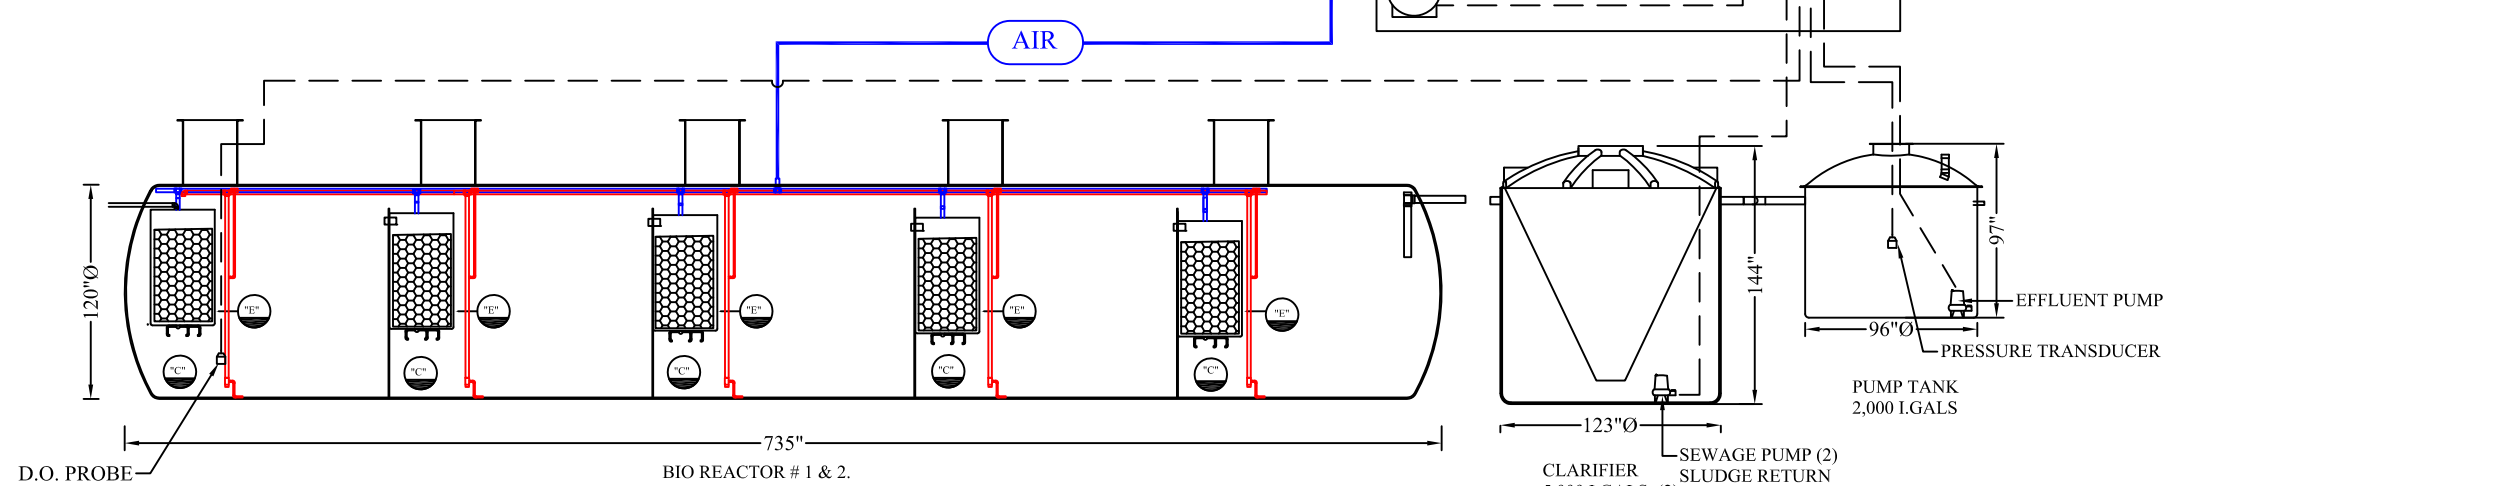

BIO REACTOR # 1 & 2.
TREATMENT CAPACITY= 350M³

ELEVATION - SECTION

LEGEND:
 "C" - REACTOR CHAMBER
 "E" - FIXED GROWTH MEDIA
 "RAS" - RETURN ACTIVATED SLUDGE

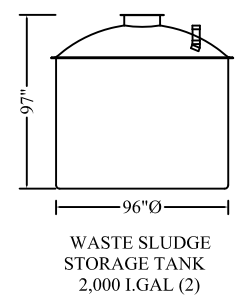

Canwest Tanks & Ecological Systems Ltd.
 11975 Old Yale Road
 Surrey, B.C. V3V 3X4
 Canada
 Tel.: (604) 580-3030
 Fax: (604) 580-1171
 E-Mail: canwest@direct.ca

SEWAGE TREATMENT PLANT
 350M³ /DAY
 REACTOR UNITS

Dwg. No.		Drawn:	
		Leif J.	
Scale:	Date:	Rev.	of
1:1	MAR./12		

This drawing is loaned "as is" for purpose of information only and is the sole property of Canwest Tanks & Ecological Systems Ltd.